
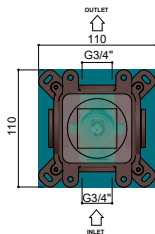


HBCB7068 - HBCB7069



HBCB7080 - HBCB7083

hotbath
italian bathroomware



Concealed part for stop valves and diverters
Parte incasso per rubinetti d'arresto e deviatori
Partie encastrée pour robinets d'arrêt et inverseurs
Cuerpo empotrado para llaves de paso e inversores
UP-Teil für UP-Ventilen und UP-Umsteller
Inbouwdeel voor stopkraan en stop-omstelling

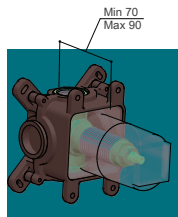



HBCB7068

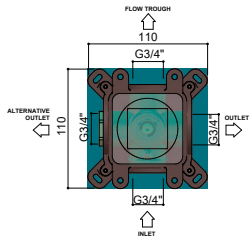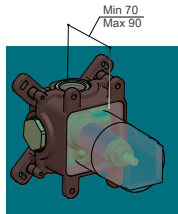

HBCB7069

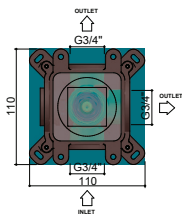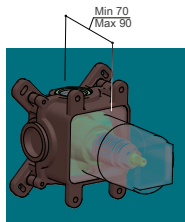





HBCB7080

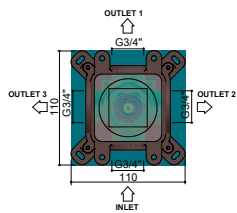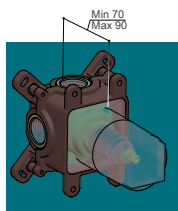

HBCB7083



BEFORE STARTING / PRIMA DI INIZIARE / AVANT DE COMMENCER / ANTES DE EMPEZAR / VOR DEM START / VOORDAT JE BEGINT					
 P bar	 MAX 5 1 MIN	 3 1			RECOMMENDED: BALANCED PRESSURES bar bar
 T °C	 MAX 80	 60 45			

External parts for concealed body HBCB7068, HBCB7069, HBCB7080, HBCB7083 (to be purchased separately)
 Parti esterne per il corpo da incasso HBCB7068, HBCB7069, HBCB7080, HBCB7083 (da acquistare separatamente)
 Parties extérieures pour corps encastré HBCB7068, HBCB7069, HBCB7080, HBCB7083 (à acheter séparément)
 Partes externas para cuerpo empotrado HBCB7068, HBCB7069, HBCB7080, HBCB7083 (se adquieren por separado)
 AP-Teile für UP-Körper HBCB7068, HBCB7069, HBCB7080, HBCB7083 (separat zu kaufen)
 Externe onderdelen voor inbouwdeel HBCB7068, HBCB7069, HBCB7080, HBCB7083 (apart verkrijgbaar)

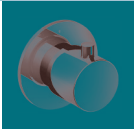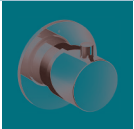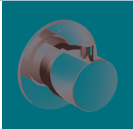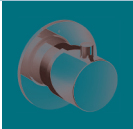
COBBER				
	CB7068EXT	CB7069EXT	CB7080EXT	CB7083EXT
COBBER-X				
	CX7068EXT	CX7069EXT	CX7080EXT	
COBBER@WORK				
	CW7068EXT	CW7069EXT	CW7080EXT	

Consider the wall thickness including the final covering


INSTALLATION

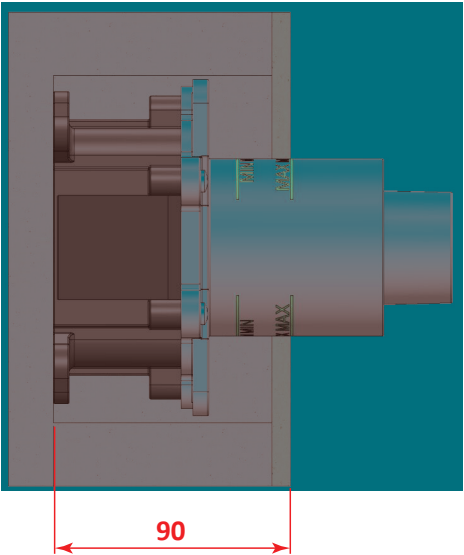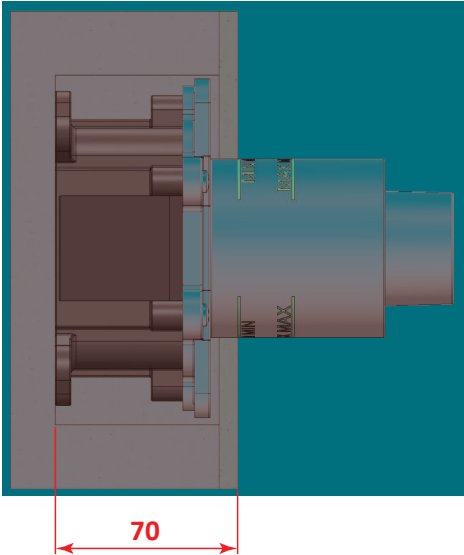


Use a level to find the correct position

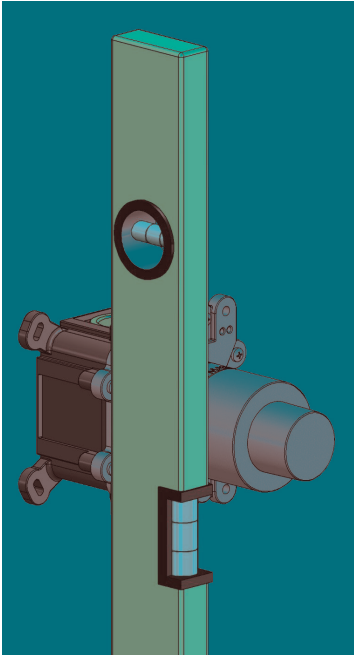


For **in-wall installation**, drill the wall and use plugs and screws to fix the box to the wall

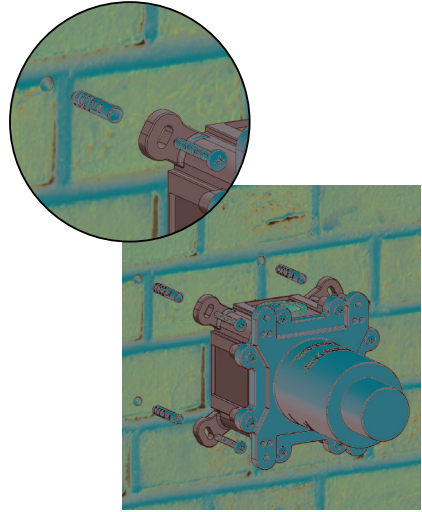


For **frame installation**, use the screws to fix the box to the wood panels

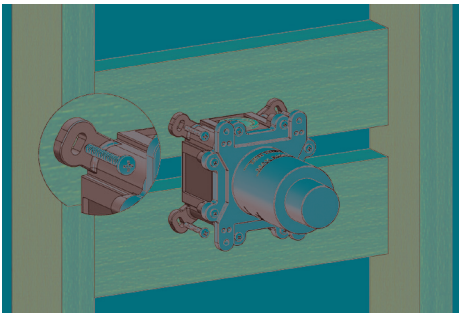


For **plasterboard**, use the screws to fix the box to the drywall

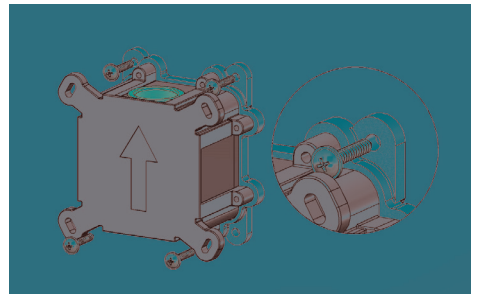

Before tiling fix the membrane to the wall using glue

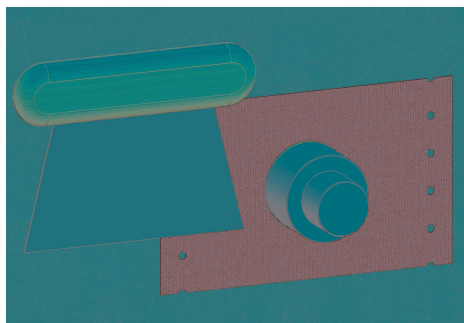

Drill a 56 mm on the wall covering to allow the cutting of the plastic protections and to ease future maintenance

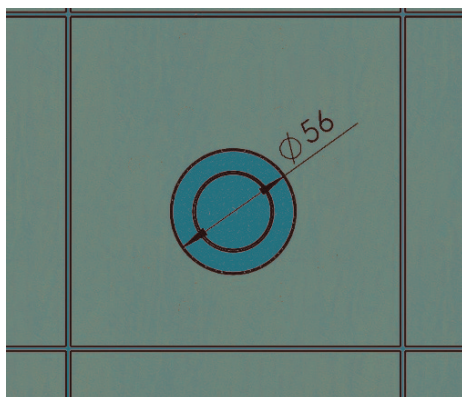

TERMS OF SALE AND WARRANTY
CONDIZIONI DI VENDITA E GARANZIA
CONDITIONS DE VENTE ET GARANTIE

CONDICIONES DE VENTA Y GARANTÍA
VERKAUFSBEDINGUNGEN UND GARANTIE
VERKOOP- EN GARANTIEVOORWAARDEN

NETHERLANDS
BELGIUM
LUXEMBOURG
UK AND IRELAND

ALL COUNTRIES
(EXCEPTED BENELUX, UK AND IRELAND)

<https://www.hotbath.nl/garantie>

<https://hotbath.it/en/termsofsale>



Hotbath B.V.
 Nieuwland Parc 210
 2952 DC Alblasserdam
 Nederland
 E info@hotbath.nl
 W hotbath.nl



Hotbath Srl
 Via Marco Polo 135/D
 I-55049 Viareggio
 Italy
 E info@hotbath.it
 W hotbath.it

hotbath
 italian bathroomware